



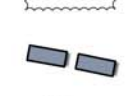





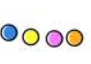



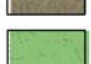


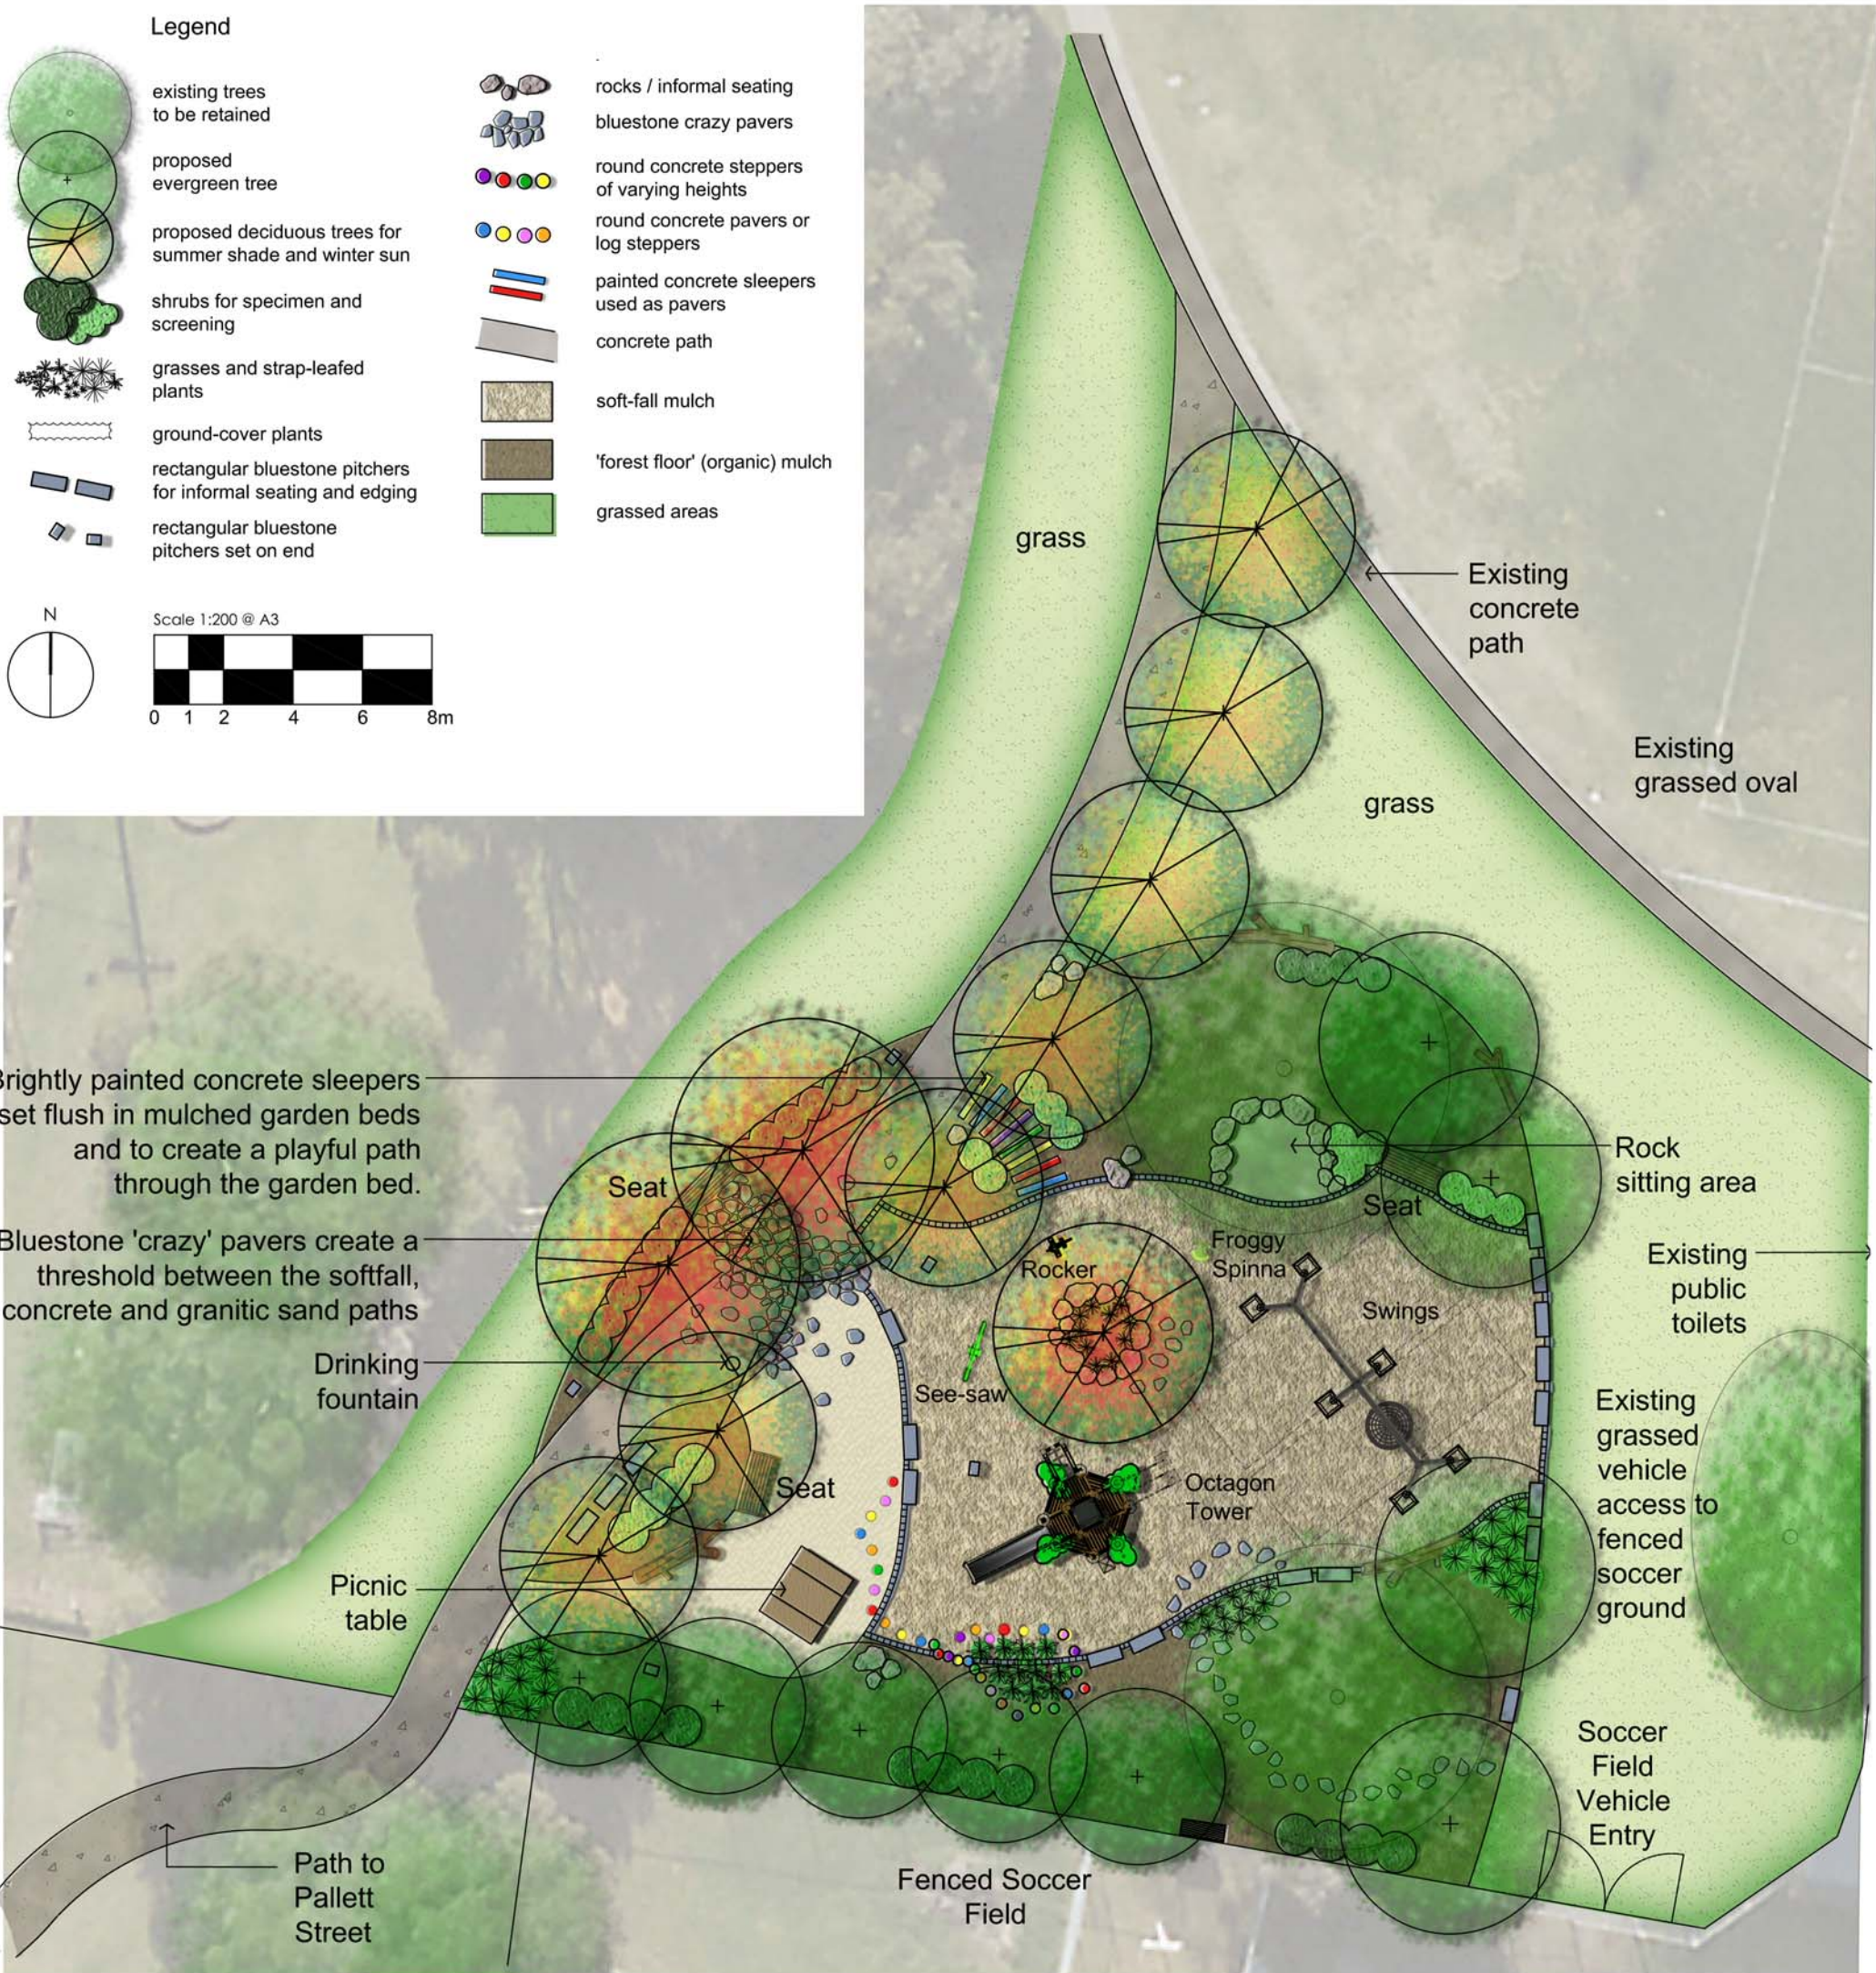
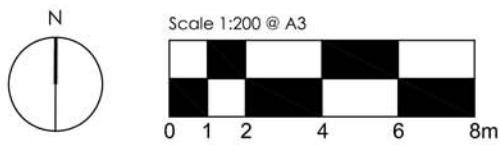


Legend

-  existing trees to be retained
-  proposed evergreen tree
-  proposed deciduous trees for summer shade and winter sun
-  shrubs for specimen and screening
-  grasses and strap-leafed plants
-  ground-cover plants
-  rectangular bluestone pitchers for informal seating and edging
-  rectangular bluestone pitchers set on end
-  rocks / informal seating
-  bluestone crazy pavers
-  round concrete steppers of varying heights
-  round concrete pavers or log steppers
-  painted concrete sleepers used as pavers
-  concrete path
-  soft-fall mulch
-  'forest floor' (organic) mulch
-  grassed areas



Brightly painted concrete sleepers set flush in mulched garden beds and to create a playful path through the garden bed.

Bluestone 'crazy' pavers create a threshold between the softfall, concrete and granitic sand paths

Drinking fountain

Seat

Picnic table

Path to Pallett Street

HOSKEN RESERVE DRAFT LANDSCAPE CONCEPT PLAN - PLAYGROUND UPGRADE

This proposed playground upgrade incorporates a blend of contemporary play equipment, recycled materials and garden beds through the use of bluestone paving, bluestone pitchers, rocks and logs for balancing, standing and sitting. These elements will activate the space with better access from Pallett Street as well as utilising natural shade from the surrounding mature trees.

Residents and the wider community are invited to submit feedback on the proposals shown in this concept plan. Please contact **Wendy Skala, Landscape Architect**, at Moreland City Council to provide comment or ask for more information. Email wskala@moreland.vic.gov.au or telephone 8311 4392.

All submissions must be made by close of consultation on Friday 26th October, 2018. The final concept plan is subject to budget provision and any feedback received.

All images are indicative only

